


GREATER NEW YORK DENTAL MTG

11/30/25 - 12/03/25

JACOB K JAVITS CONVENTION CENTER - HALLS 3A - 3E - NEW YORK, NY

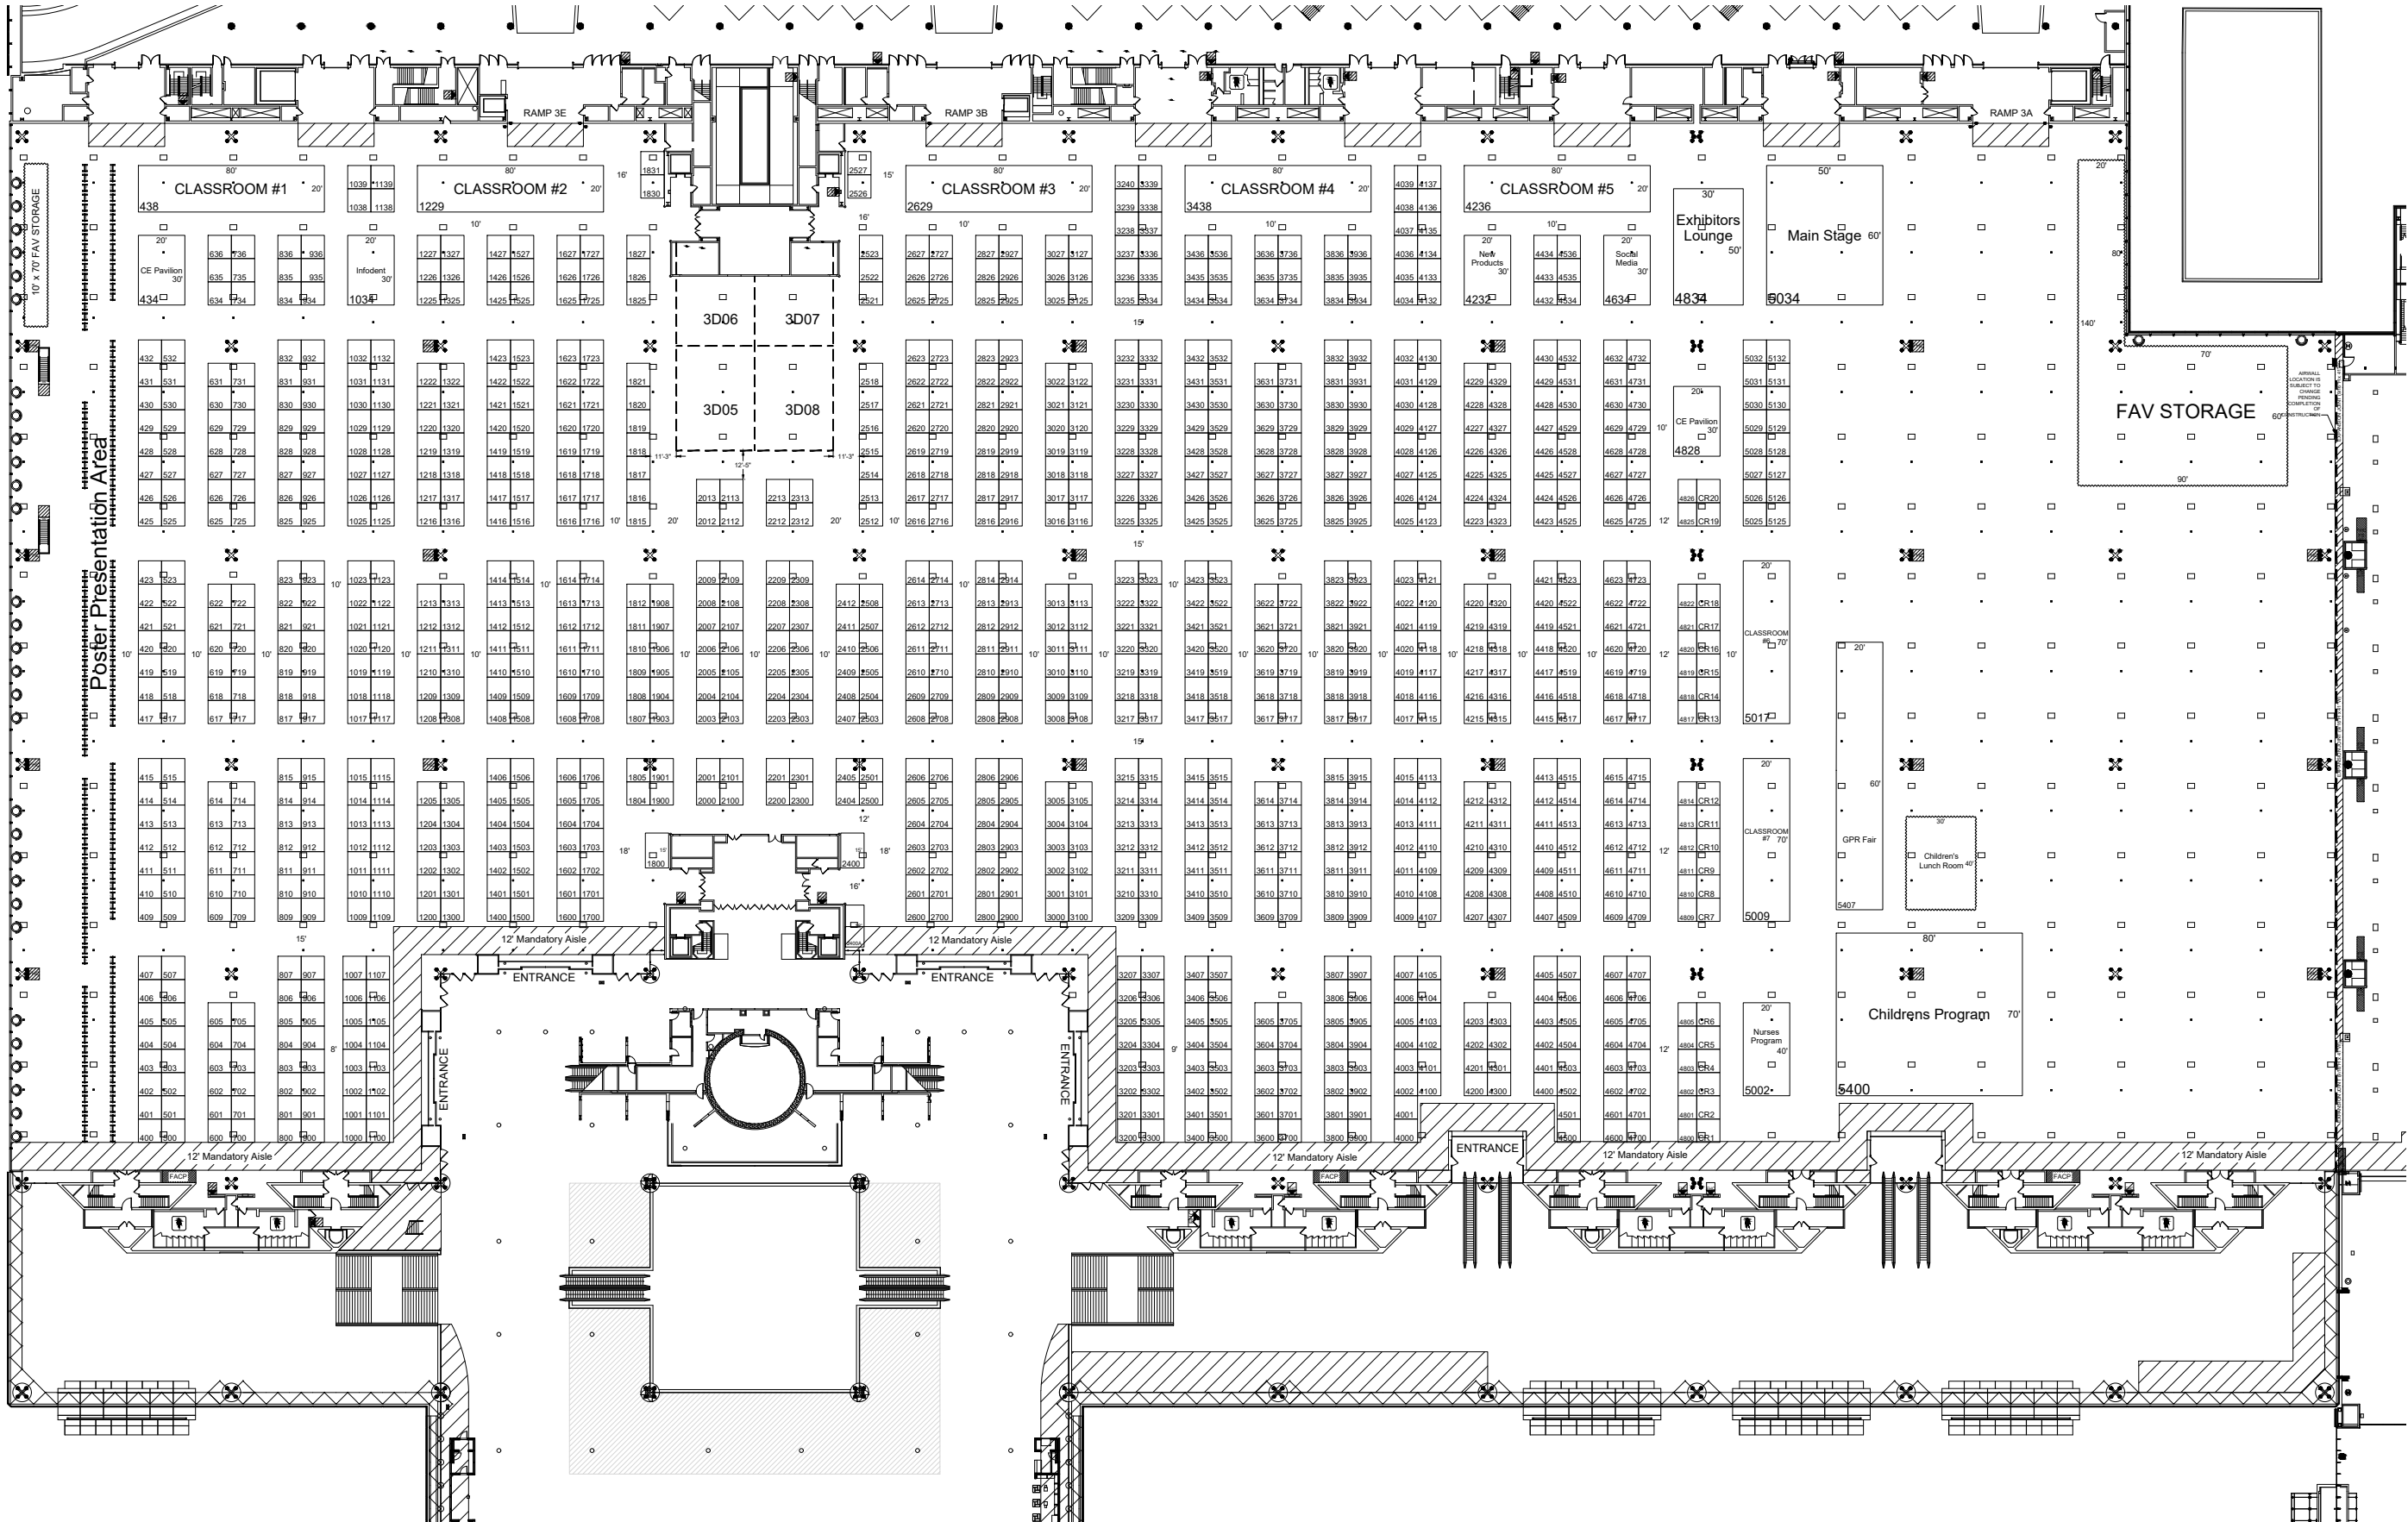

REVISION
Date: 10/31/2024
By: Jim Barnes

BOOTH COUNT
Inventory as of 10/31/2024

Dimension	Size	Qty	SqFt
8'x10'	80	20	1,600
10'x10'	100	1,170	117,000
8'x18'	144	1	144
10'x15'	150	2	300
20'x30'	600	5	3,000
20'x40'	800	1	800
20'x70'	1,400	2	2,800
30'x50'	1,500	1	1,500
20'x80'	1,600	5	8,000
Custom	2,300	1	2,300
50'x60'	3,000	1	3,000
70'x80'	5,600	1	5,600
Totals:		1,210	146,044

BLDG. LEGEND:

LEGEND:

- OPEN SQUARES ELECTRIC & TELEPHONE
- SOLID SQUARES WATER & DRAINS
- ✕ BUILDING COLUMN
- FIRE HOSE (KEEP CLEAR)
- FIRE ALARM CONTROL PANEL (KEEP CLEAR)

CEILING HEIGHTS:
HALLS 3A, 3D & 3E = 32'
HALL 3D = 14'



DRAWING INFO

Passport Line Item Number:
#13817484

Facility:
JACOB K JAVITS CONVENTION CENTER

Facility Location:
HALLS 3A - 3E

City & State:
NEW YORK, NY

Scale: NTS

Project #:

Acct. Sales: JONATHAN PIND
Acct. Mgmt.: BRENDA HERSON
Started: 10/31/2024
Started By: JIM BARNES
Prod. Branch: NEW YORK

FREEMAN

Disclaimer - This floor plan is preliminary and subject to change pending review and official approval by all authorities having jurisdiction. Every effort has been made to ensure the accuracy of all information contained on this floor plan. However, no warranties, either expressed or implied, are made with respect to this floor plan. If the location of building columns, utilities or other architectural components of the facility is a consideration in the construction or usage of an exhibit, it is the sole responsibility of the exhibitor to physically inspect the facility to verify all dimension and locations.

© Copyright 2024, Freeman Co. All rights reserved.

Confidential and Proprietary - the information contained herein is the proprietary information of Freeman and by accessing the information, the recipient agrees to keep the information confidential and not disclose it to any third party without the prior consent of Freeman. Recipient also agrees to only use the information for its internal evaluation purposes and for no other purpose, without the prior consent of Freeman.

File Path: C:\Vault\Designs\Projects\Greater NY Dental MTG\GNYDM2511\Event\Floor Plans\GNYDM 25.dwg | Tab Name: L13817484 FP